


1. Tile ROCKFON, edge B
2. Adhesive
3. J-profile 40x3050 white

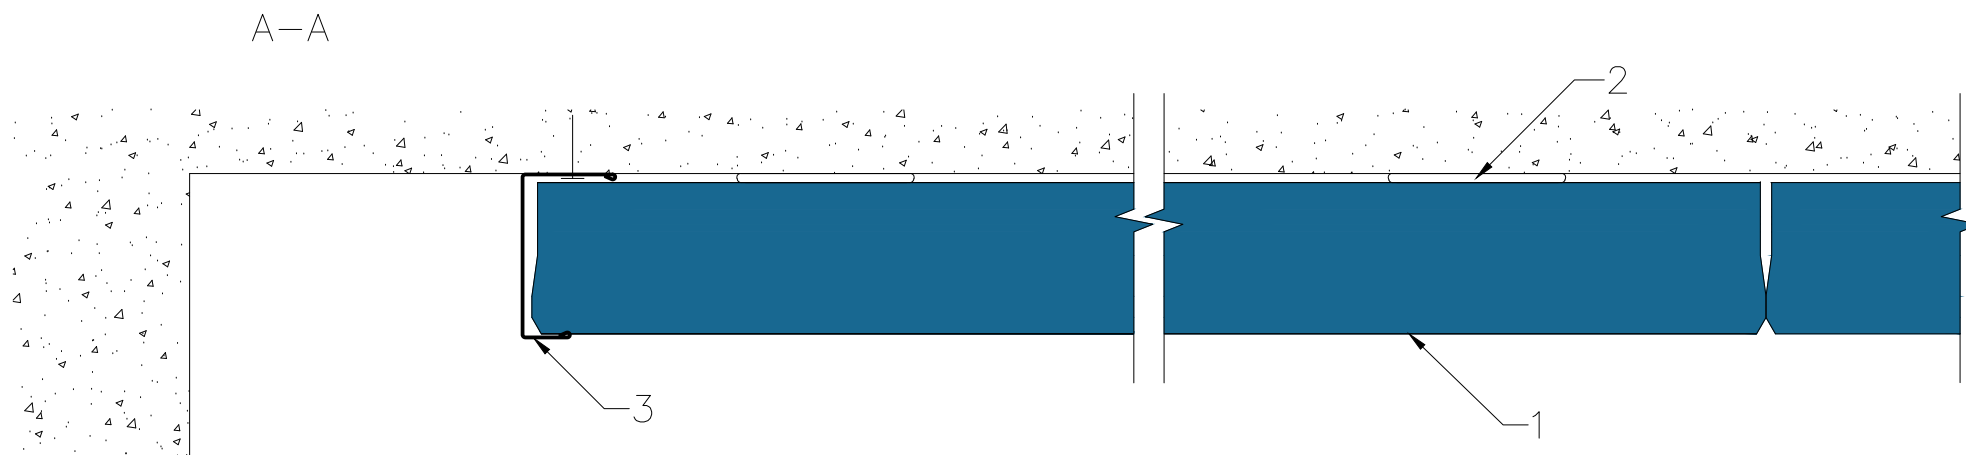

All screws and other fastenings shown are indicative and illustrative only.
Specific fasteners should be chosen dependent on substrates and materials being used.

Information: Rockfon system B Adhesive Perimeter detail J-profile – B(g) edge We kindly draw your attention to the fact that the above drawings should be considered as guidelines and therefore are without responsibility on the part of Rockfon.	Date: 03-04-2022	Drawing Type: TECHNICAL	
	Drawing No.: SCA-01-DIR-BgD-13	Drawn by: OPTS	Scale: 1:2
	Contact information: info@rockfon.dk	Revision No.: 2	

