



1. Tile ROCKFON, edge B
2. Adhesive
3. Perimeter trim MDF/Wood

A-A

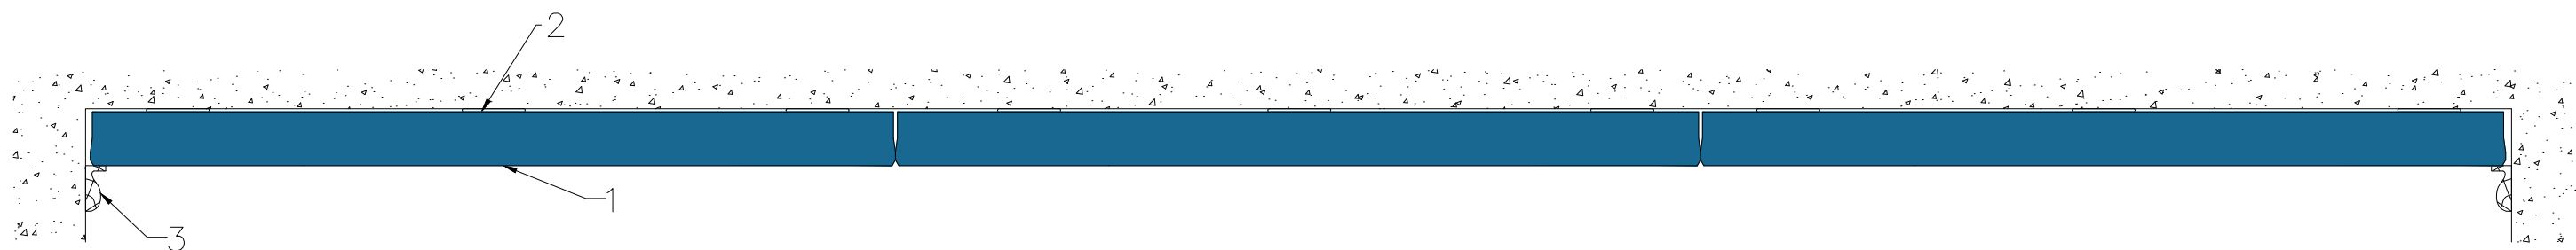

B-B

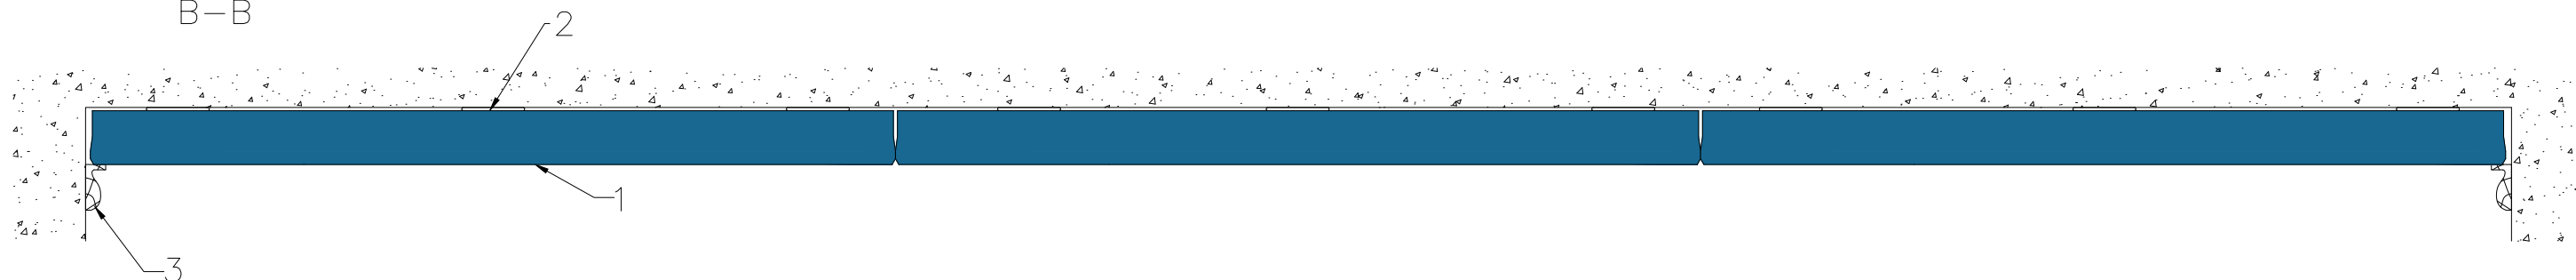

All screws and other fastenings shown are indicative and illustrative only.
Specific fasteners should be chosen dependent on substrates and materials being used.

Information: Rockfon system B glued System overview MDF PERIMETER – B(g) edge We kindly draw your attention to the fact that the above drawings should be considered as guidelines and therefore are without responsibility on the part of Rockfon.	Date: 03–08–2022	Drawing Type: TECHNICAL		
	Drawing No.: SCA–01–DIR–BgD–01	Drawn by: OPTS	Scale: 1:5	
	Contact information: info@rockfon.com	Revision No.: 2		