


- 1. Tile ROCKFON, edge C
- 2. C-hook
- 3. Perimeter trim wood/MDF
- 4. Wooden lath
- 5. Wooden lath

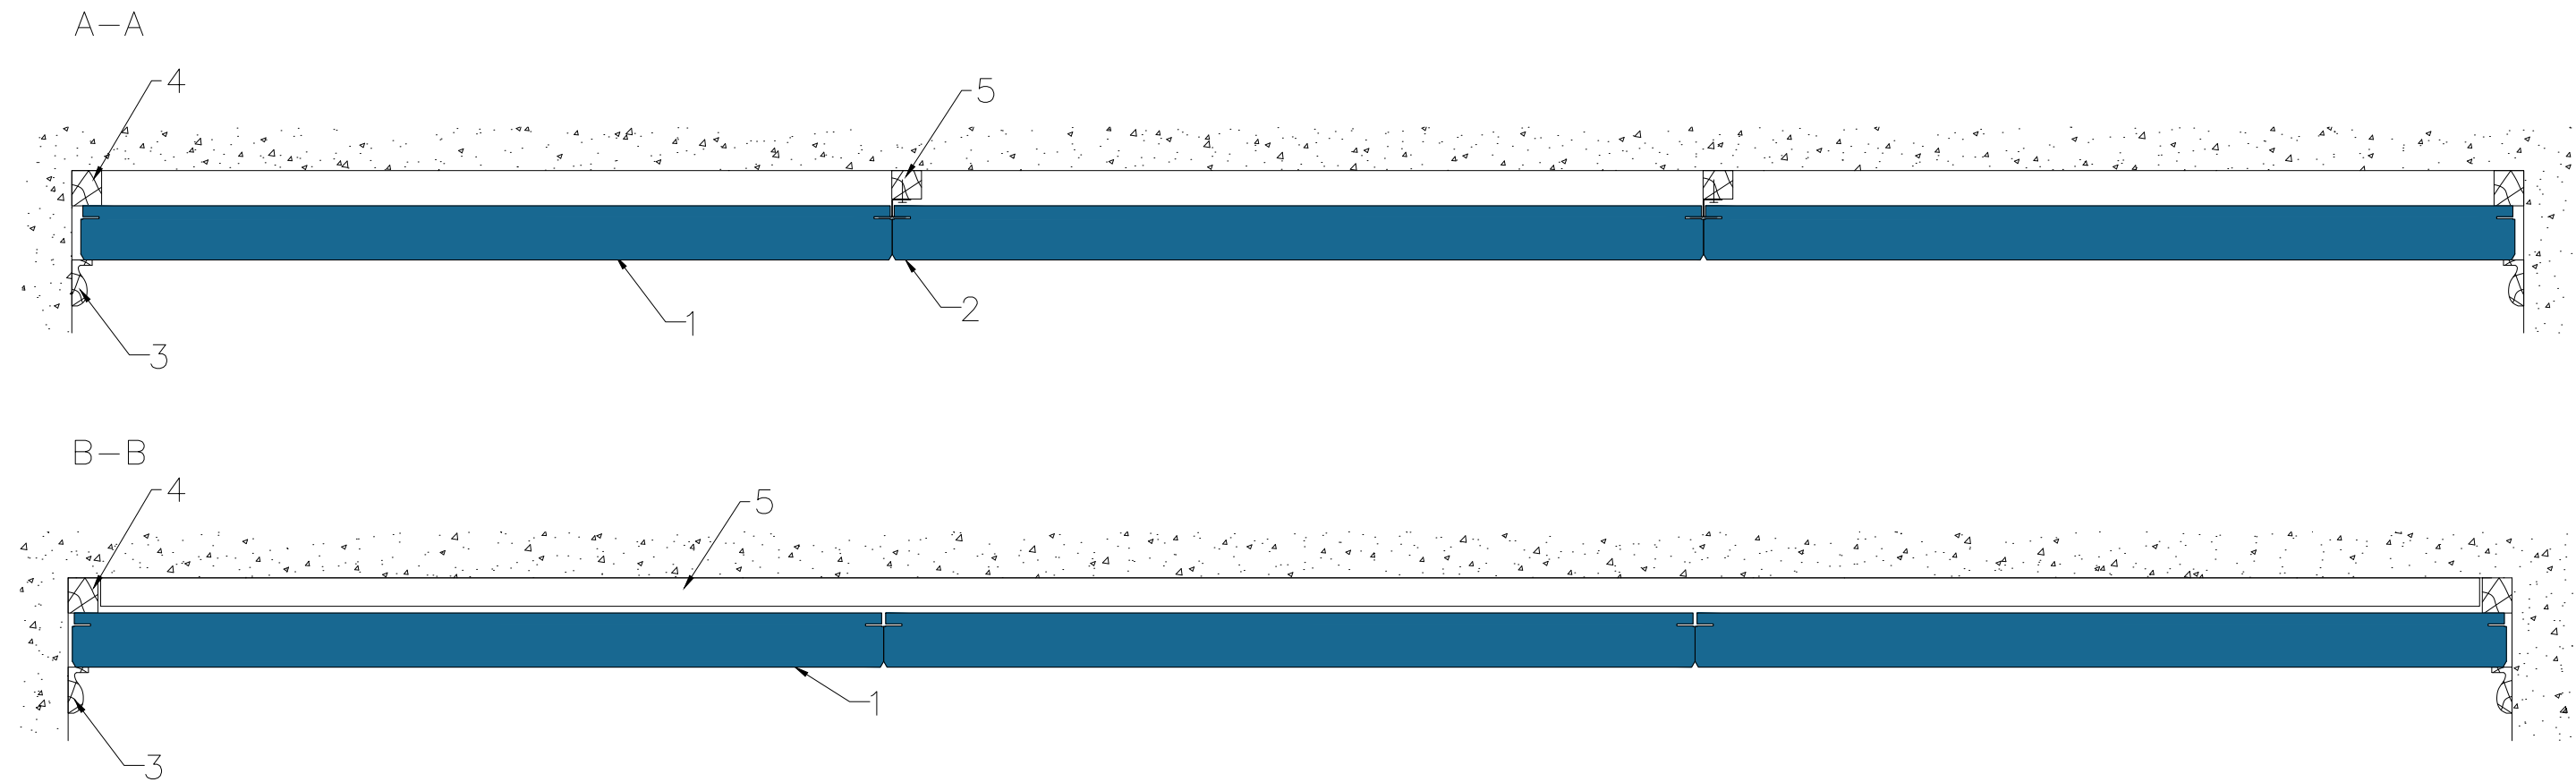

All screws and other fastenings shown are indicative and illustrative only.
Specific fasteners should be chosen dependent on substrates and materials being used.

Information:
Rockfon system C direct
System overview
MDF trim – C edge 40mm

We kindly draw your attention to the fact that the above drawings should be considered as guidelines and therefore are without responsibility on the part of Rockfon.

Date:
14-11-2022

Drawing No.:
SCA-01-DIR-CD-01.1

Contact information:
info@rockfon.com

Drawing Type:
TECHNICAL

Drawn by:
OPTS

Scale:
1:5

Revision No.:
1

